


NOTE:
 ONLY DIFFERENCE BETWEEN TYPE A AND B IS TYPE A REQUIRES THE KNEE SPACE AT KITCHEN SINK AND 90" WIDE HORNK COUNTER, COUNTERS AND LAVS AT 45" HIGH AND BACKING FOR GRAB BARS. TYPE B CAN BE SAME FLOOR PLAN, JUST NO KNEE SPACE AT KITCHEN AND COUNTERS. BACKING FOR GRAB BARS REQUIRED IN TYPE B, SAME AS FOR TYPE A.

1 BEDRM. UNIT - ADA TYPE 'A' OR 'B'
 SCALE: 3/16" = 1'-0" TYPICAL FIRST LEVEL ONLY

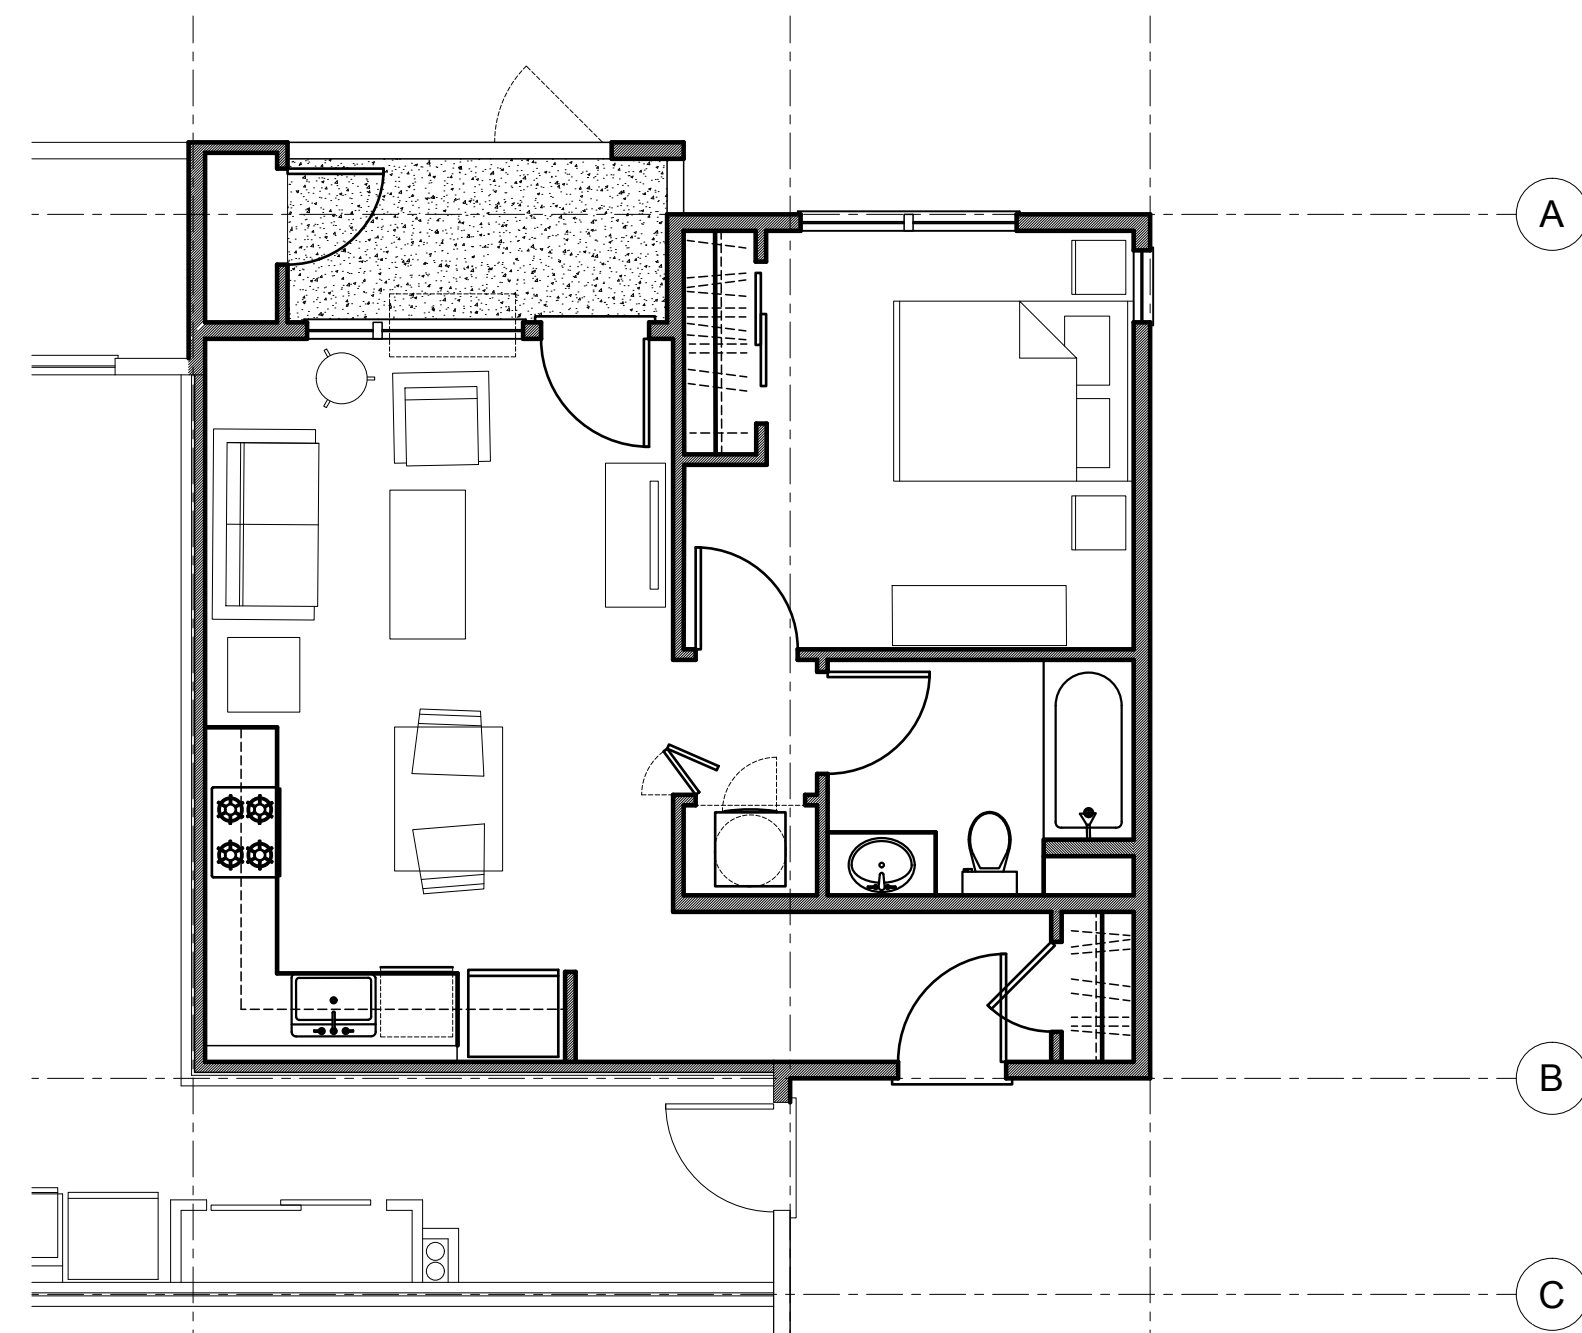


NOTE:
 SAME FLOOR PLAN AS TYPE A AND B FOR LOCATIONS OF 1 BEDROOM UNITS ON 2ND AND 3RD LEVELS. ONLY CHANGE IS MIRRORING THE TOILET AND LAV IN BATHROOM. LAV CAN BE IN CABINET AND 5' WIDE.

1 BEDRM. UNIT - 2ND & 3RD LEVELS
 SCALE: 3/16" = 1'-0"


SKYVIEW LOFTS

UPDATED 10-10-22

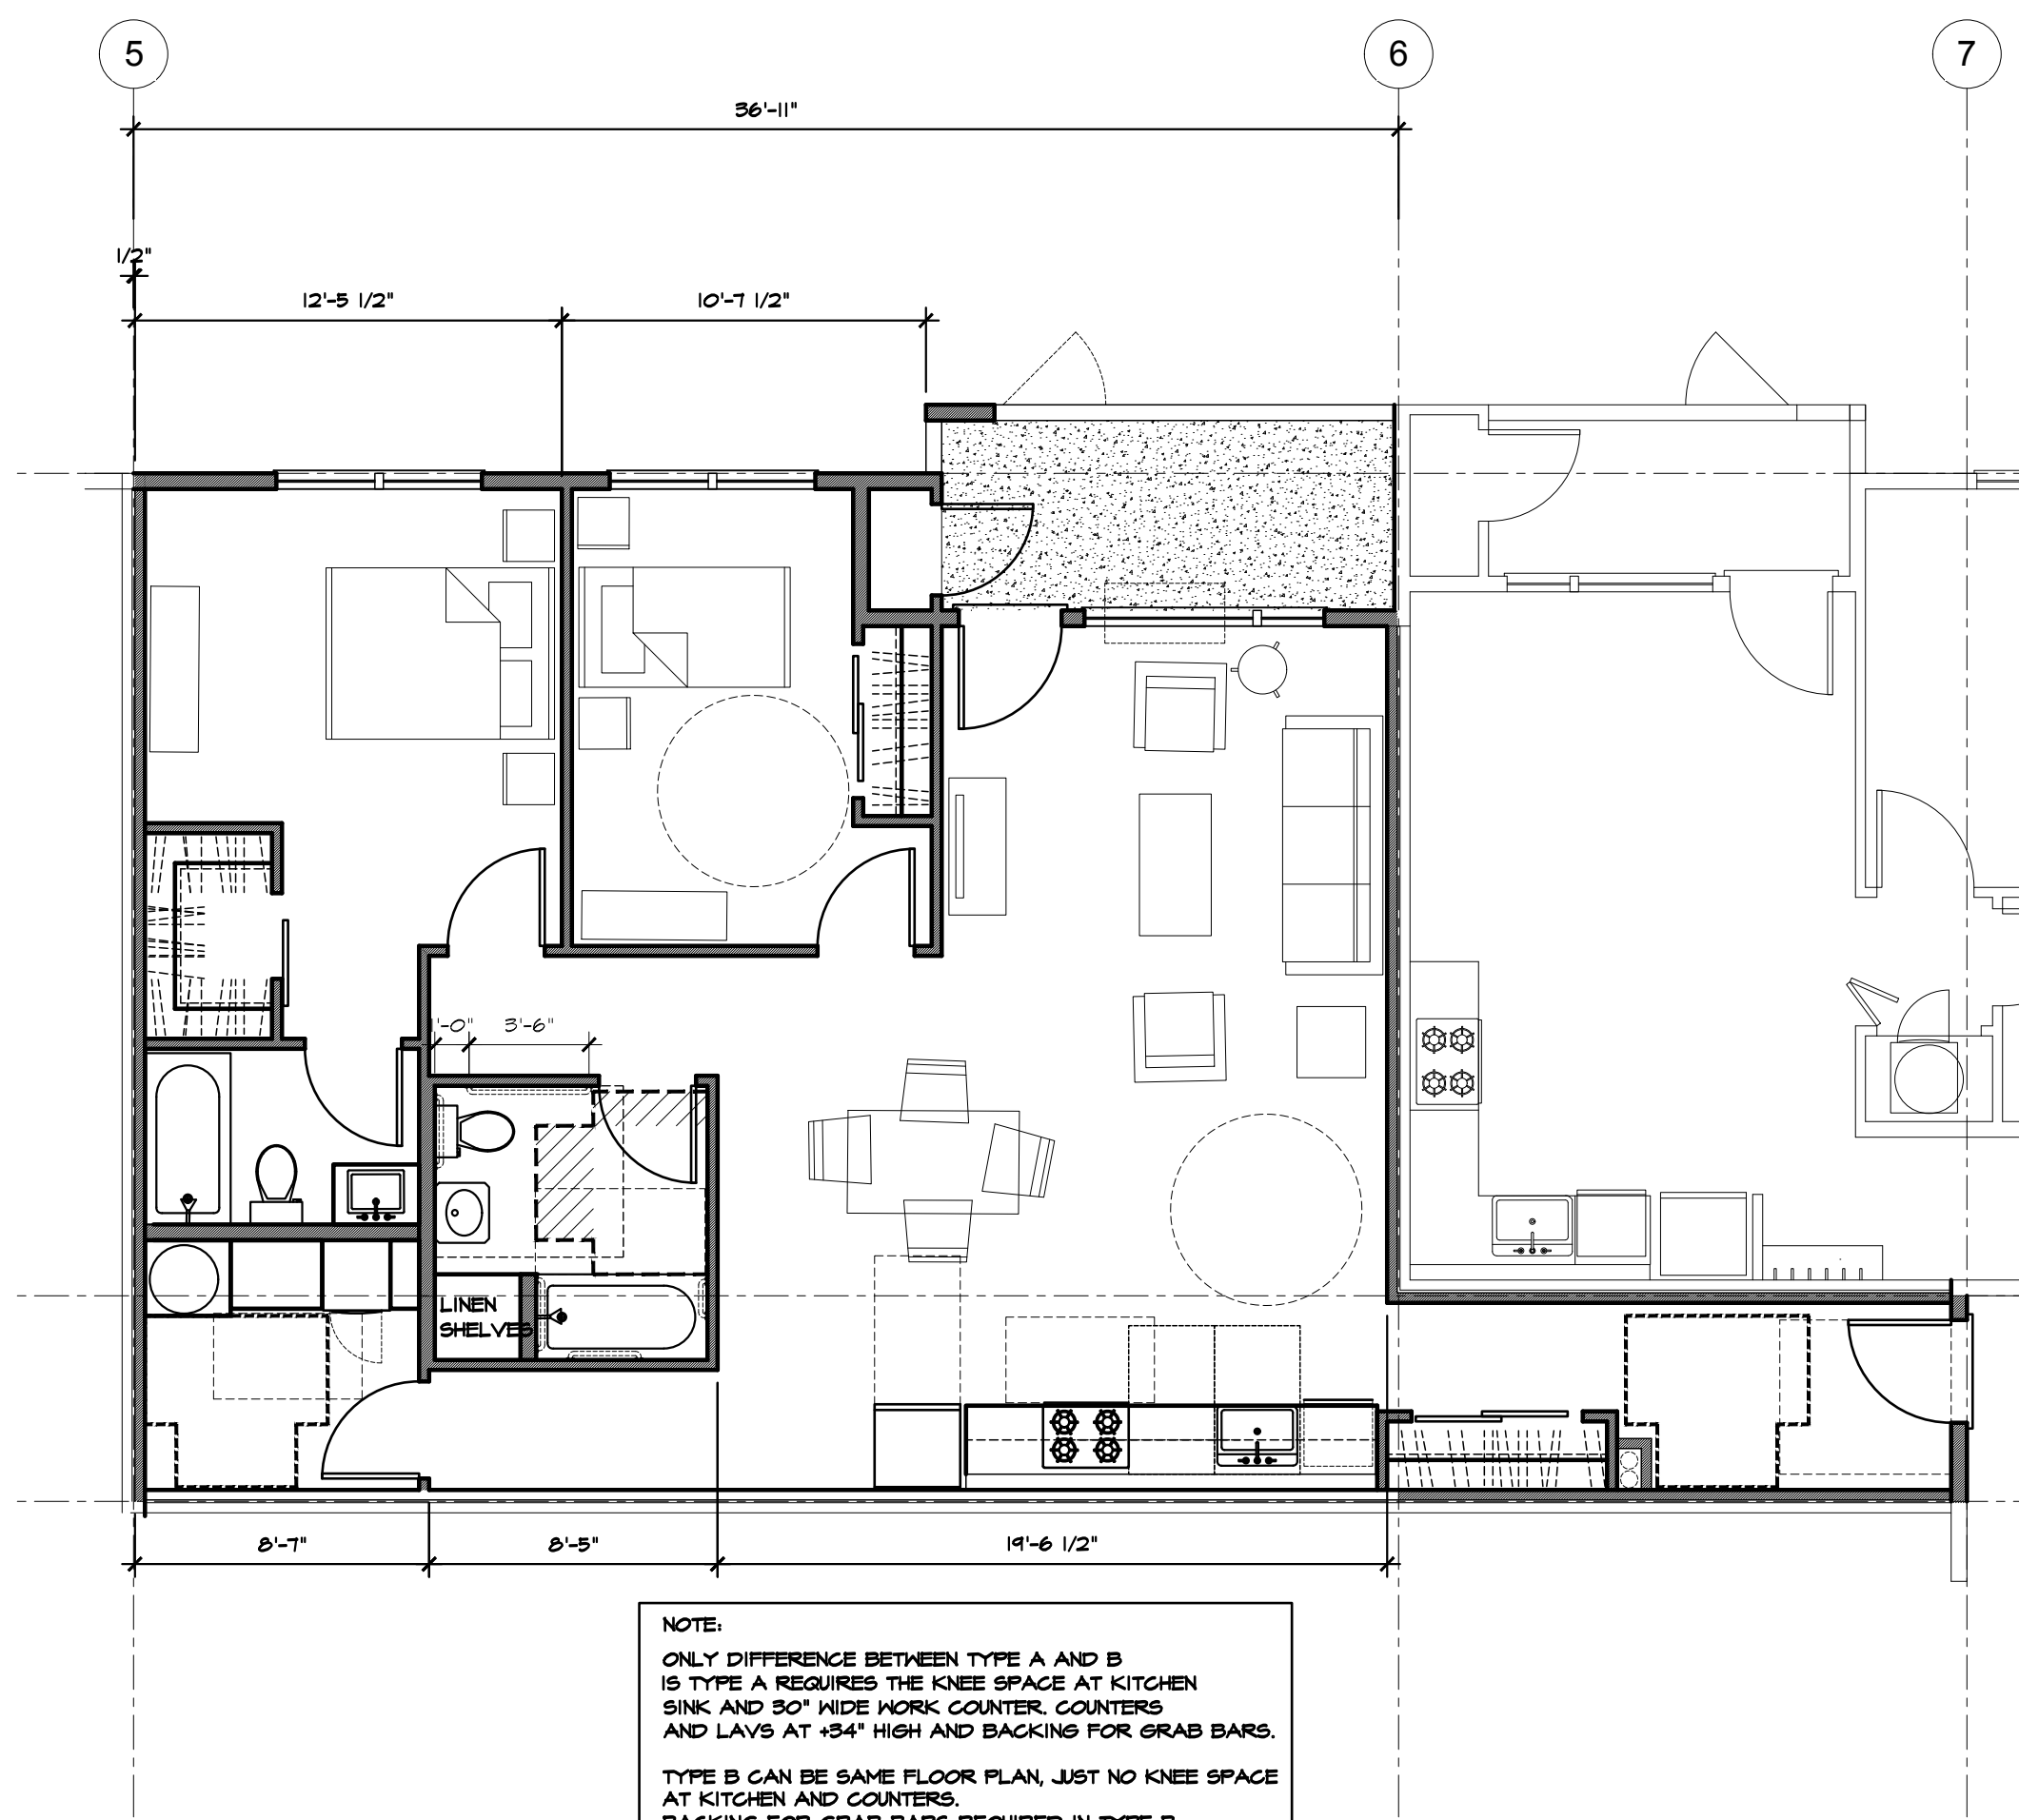

NOTE:
 ONLY DIFFERENCE BETWEEN TYPE A AND B IS TYPE A REQUIRES THE KNEE SPACE AT KITCHEN SINK AND 90" WIDE HORNK COUNTER, COUNTERS AND LAVS AT 45" HIGH AND BACKING FOR GRAB BARS. TYPE B CAN BE SAME FLOOR PLAN, JUST NO KNEE SPACE AT KITCHEN AND COUNTERS. BACKING FOR GRAB BARS REQUIRED IN TYPE B.

2 BEDRM. UNIT - ADA TYPE 'A' OR 'B'
 SCALE: 3/16" = 1'-0" OPTION 2 - 45 SF ADDED

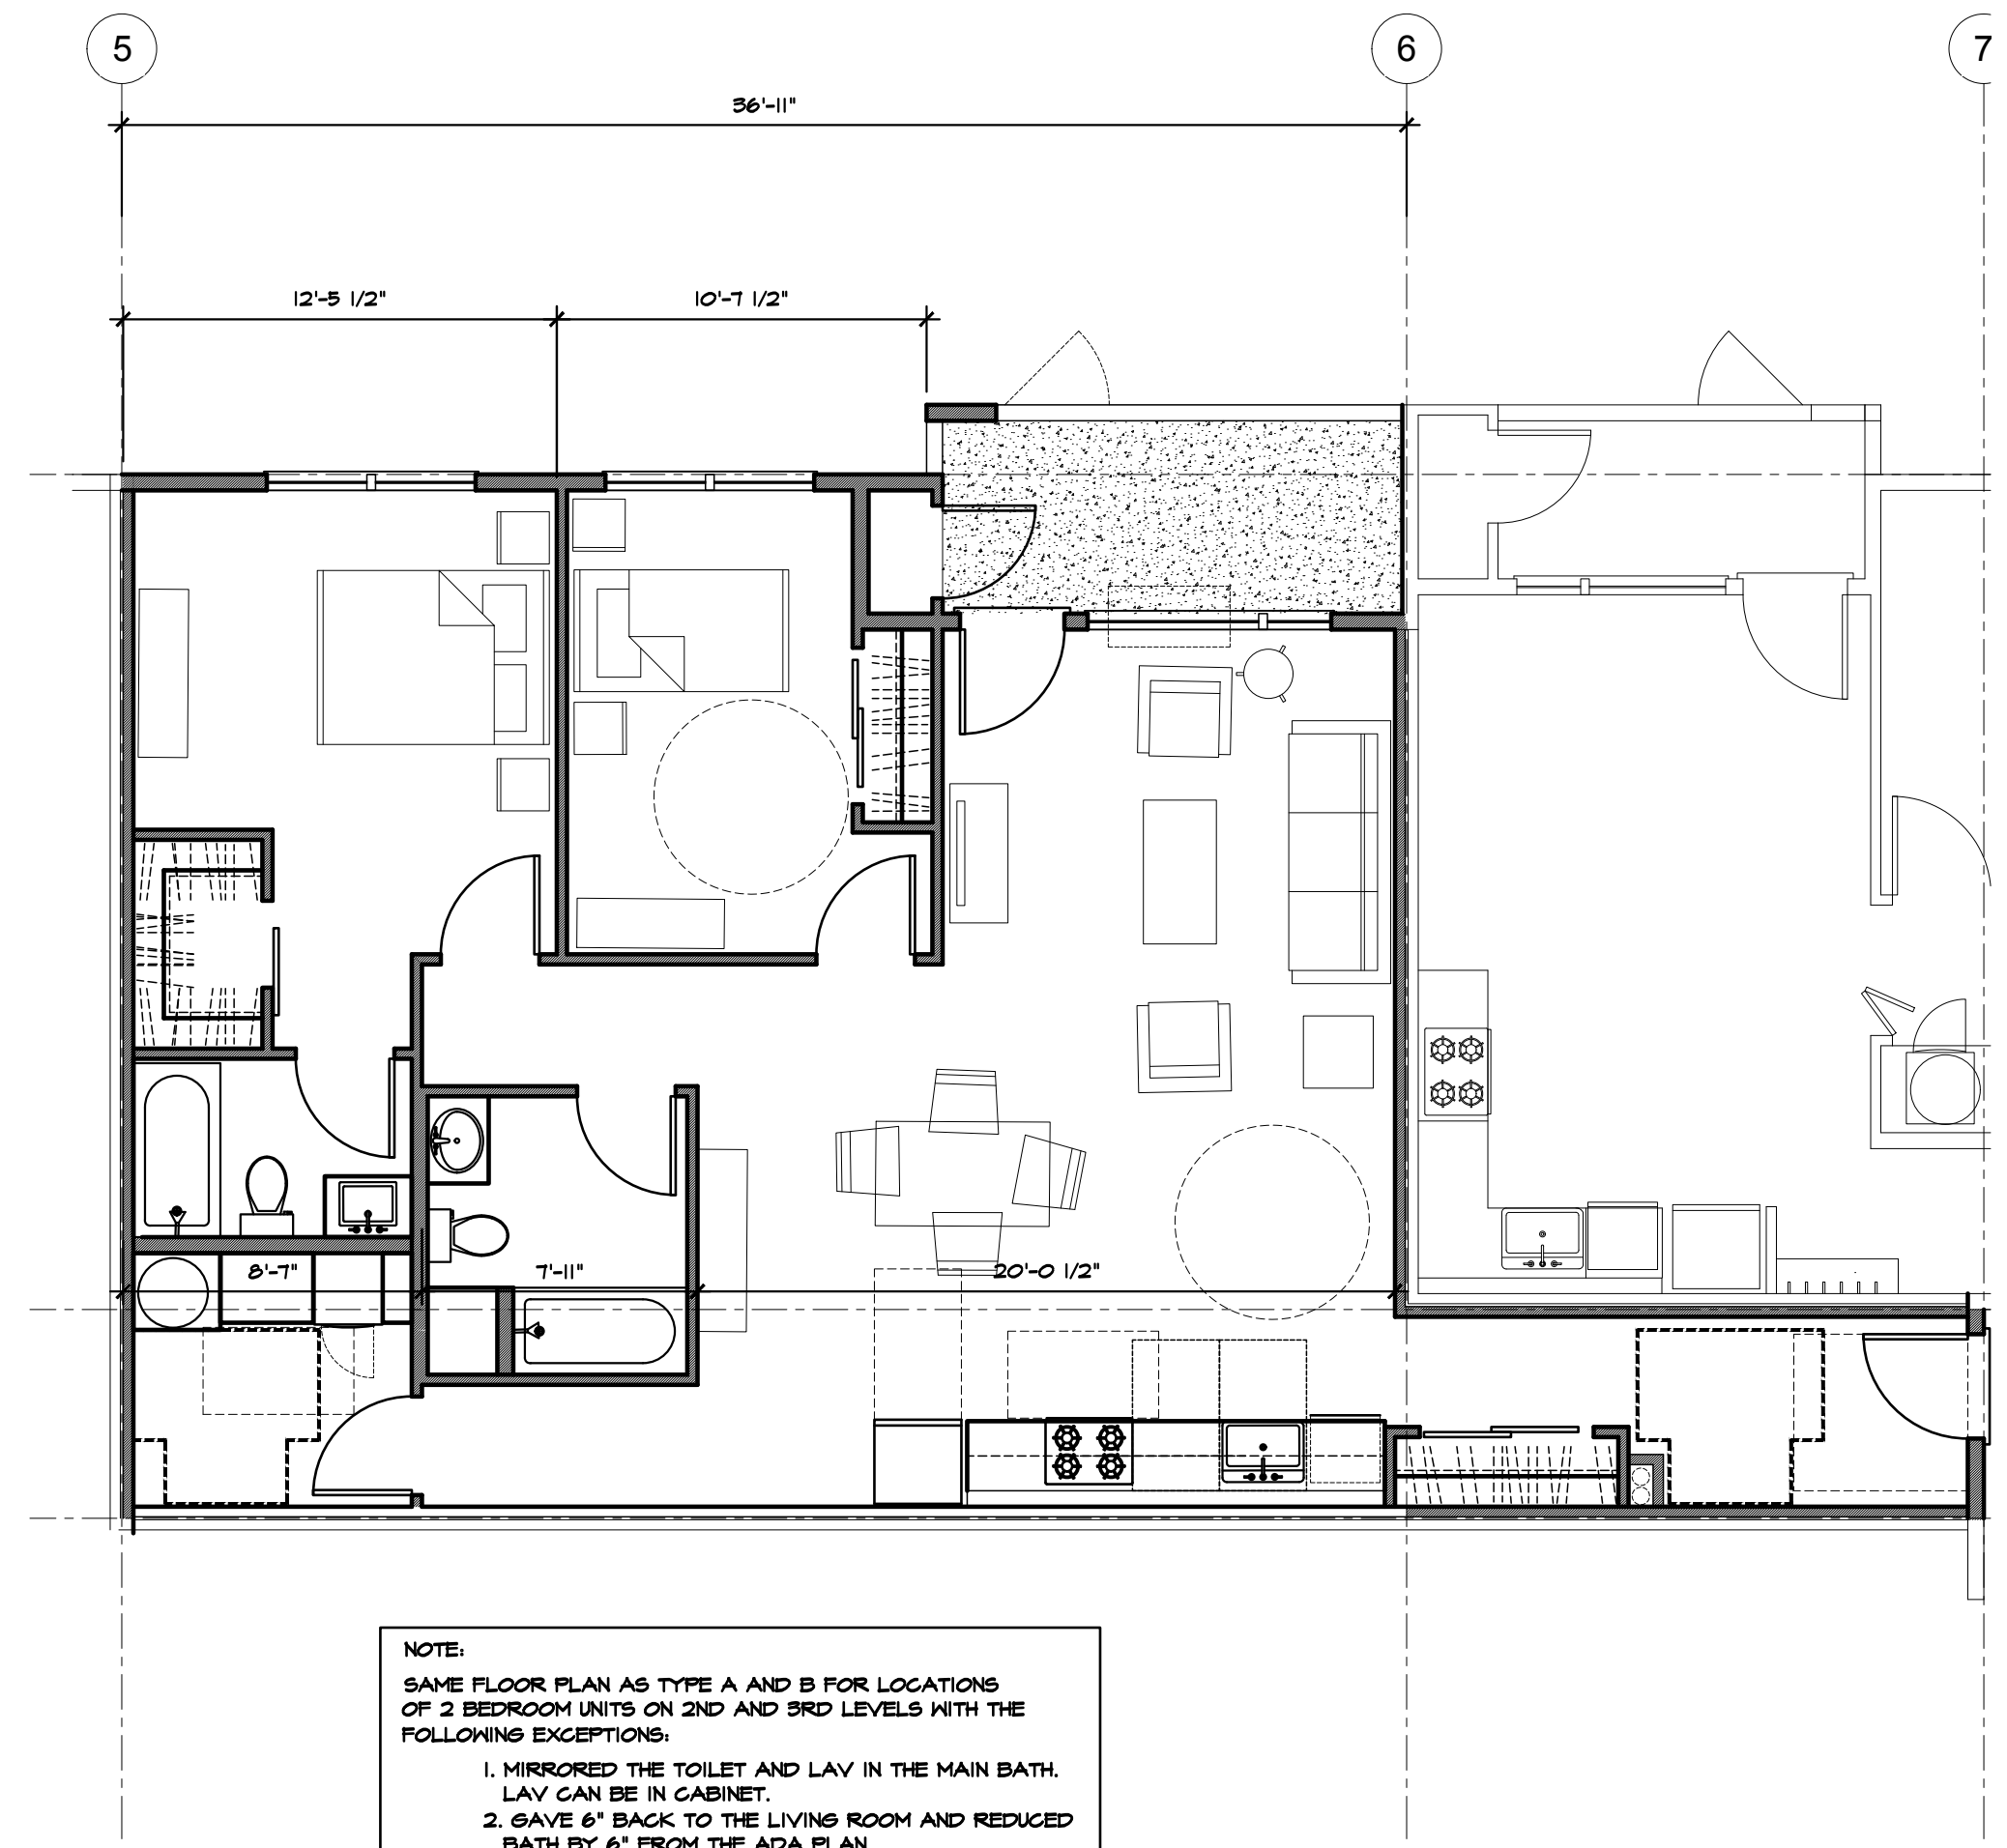

NOTE:
 SAME FLOOR PLAN AS TYPE A AND B FOR LOCATIONS OF 2 BEDROOM UNITS ON 2ND AND 3RD LEVELS WITH THE FOLLOWING EXCEPTIONS:
 1. MIRRORRED THE TOILET AND LAV IN THE MAIN BATH. LAV CAN BE IN CABINET.
 2. GAVE 6" BACK TO THE LIVING ROOM AND REDUCED BATH BY 6" FROM THE ADA PLAN.
 ALSO NOTE OPTION FOR FULL SIZE SIDE BY SIDE WASHER AND DRYER.

2 BEDRM. UNIT - 2ND & 3RD LEVELS
 SCALE: 3/16" = 1'-0"